








SECTION

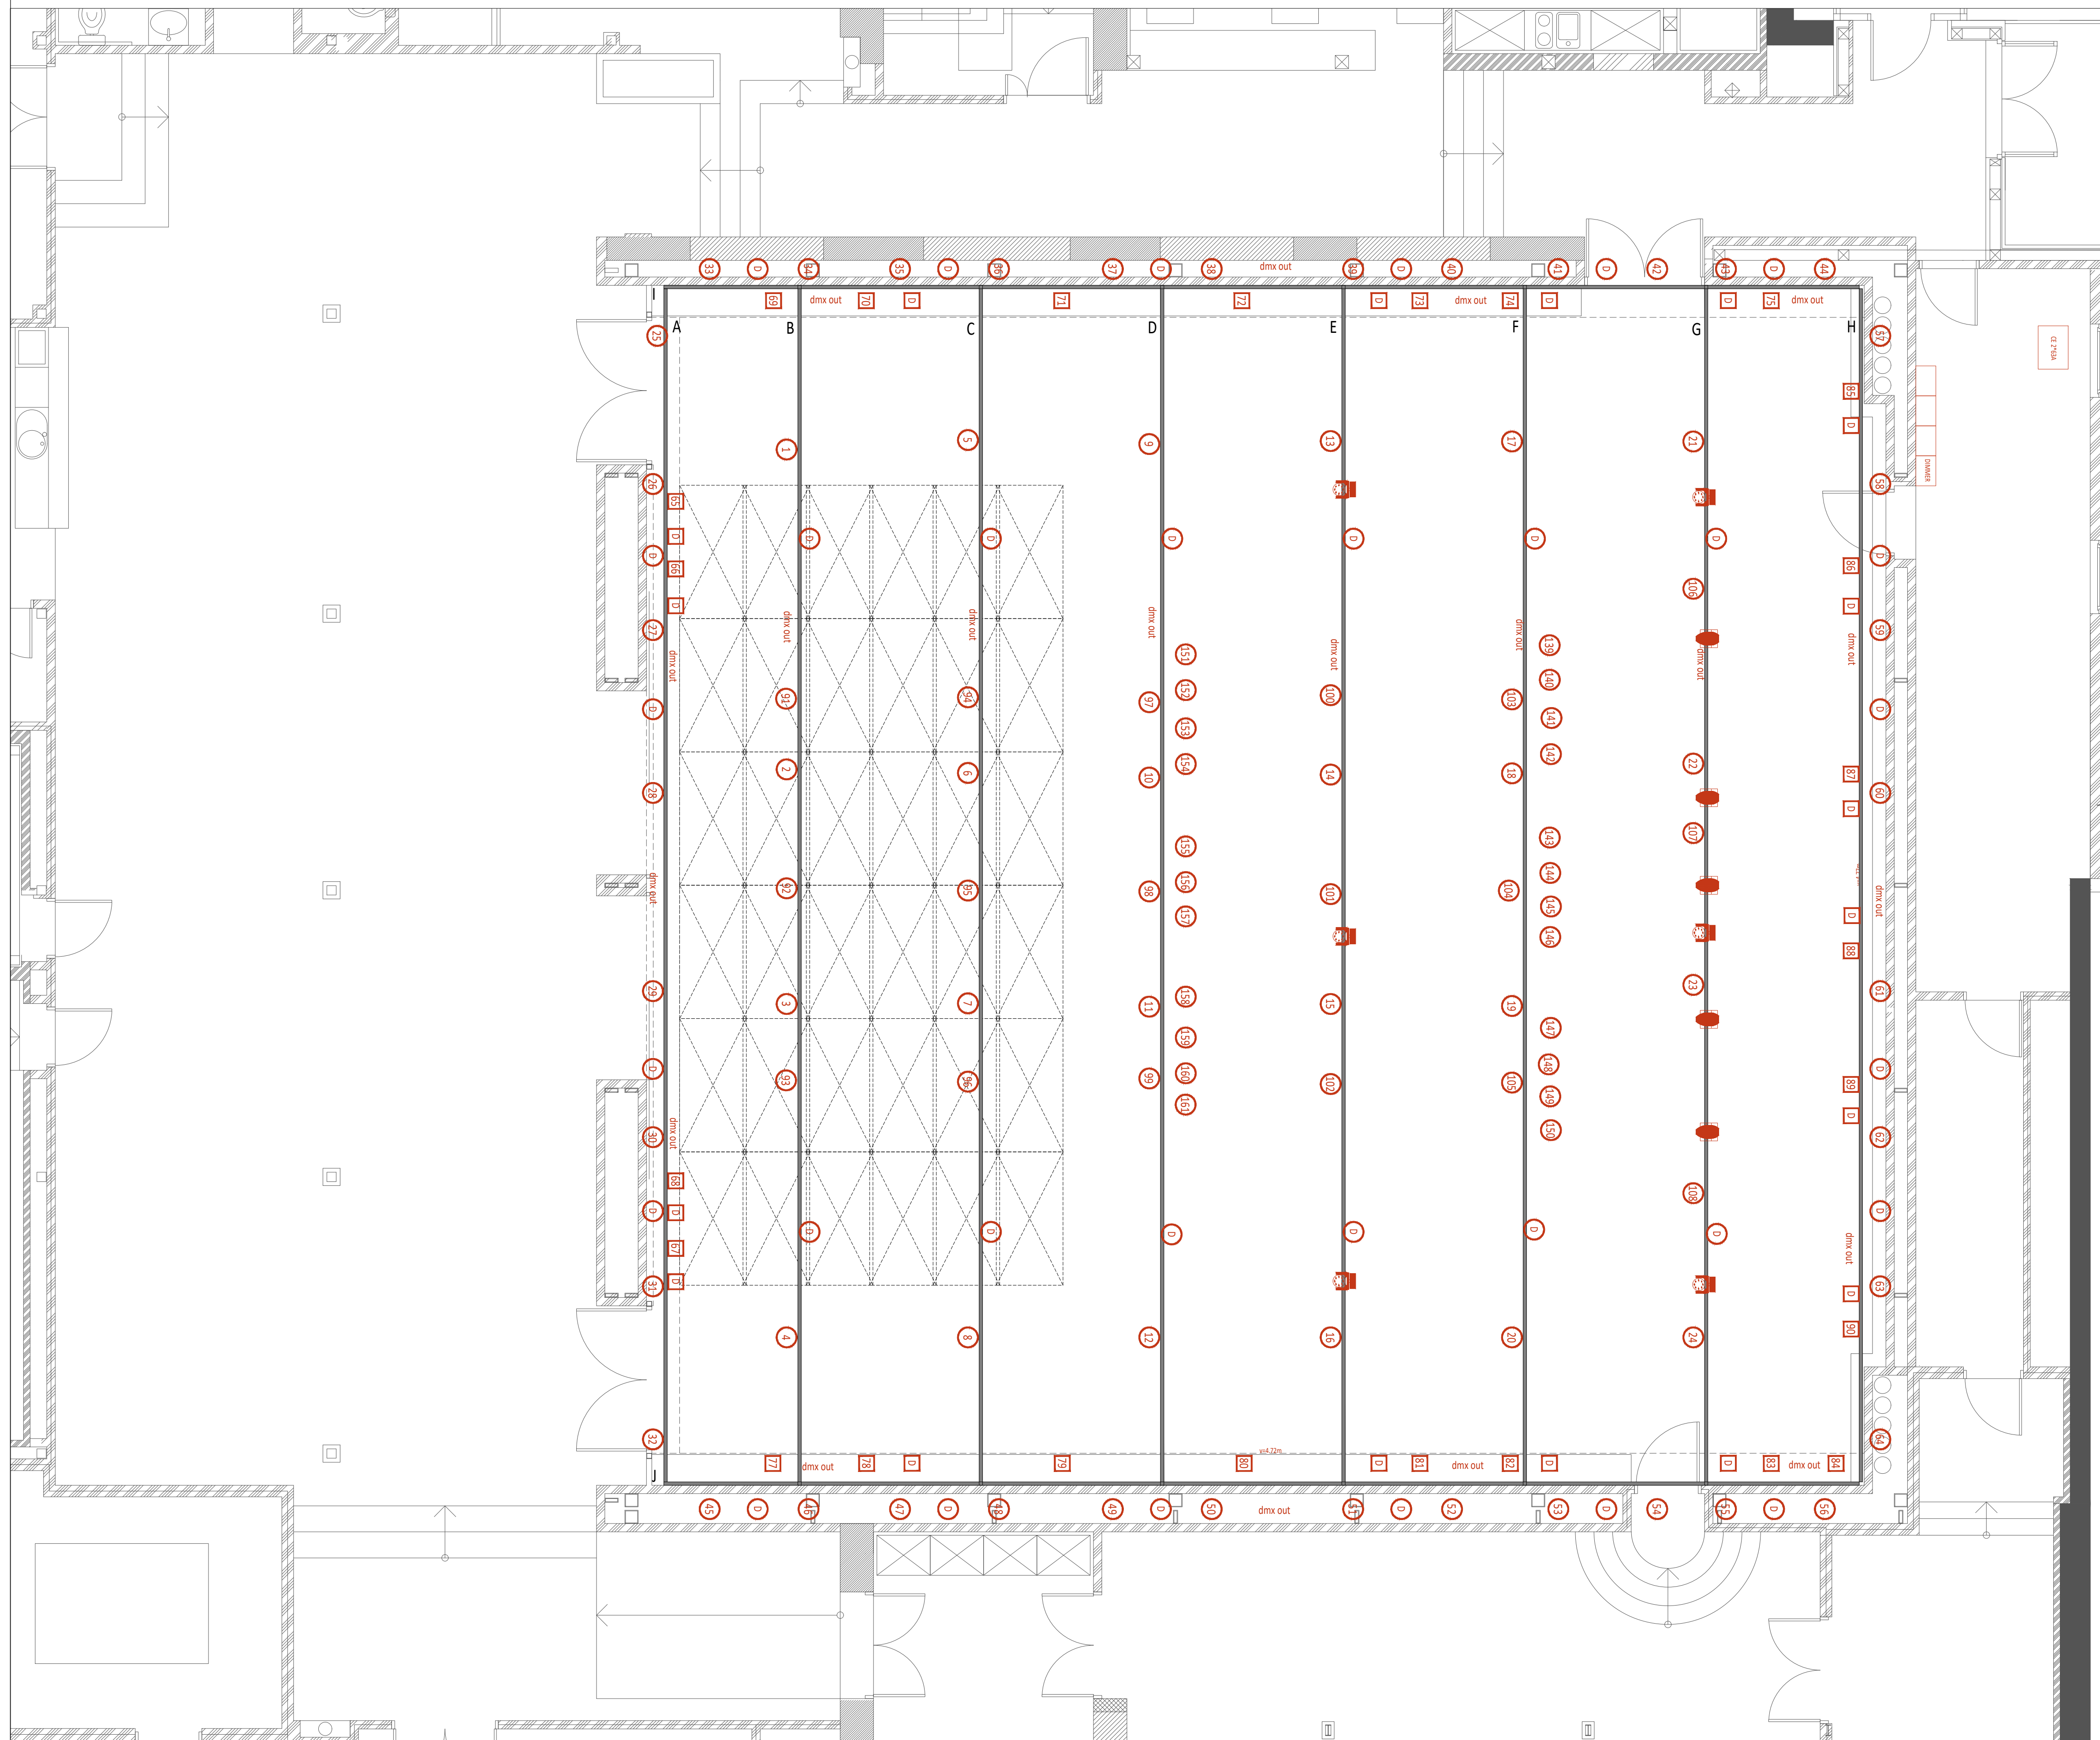

FLOOR PLAN

KEY:

-  Robe spot 250
-  Prights Diamond 19
-  Floor free channels
-  Flawn free channels
-  Floor direct line
-  Flawn direct line

