










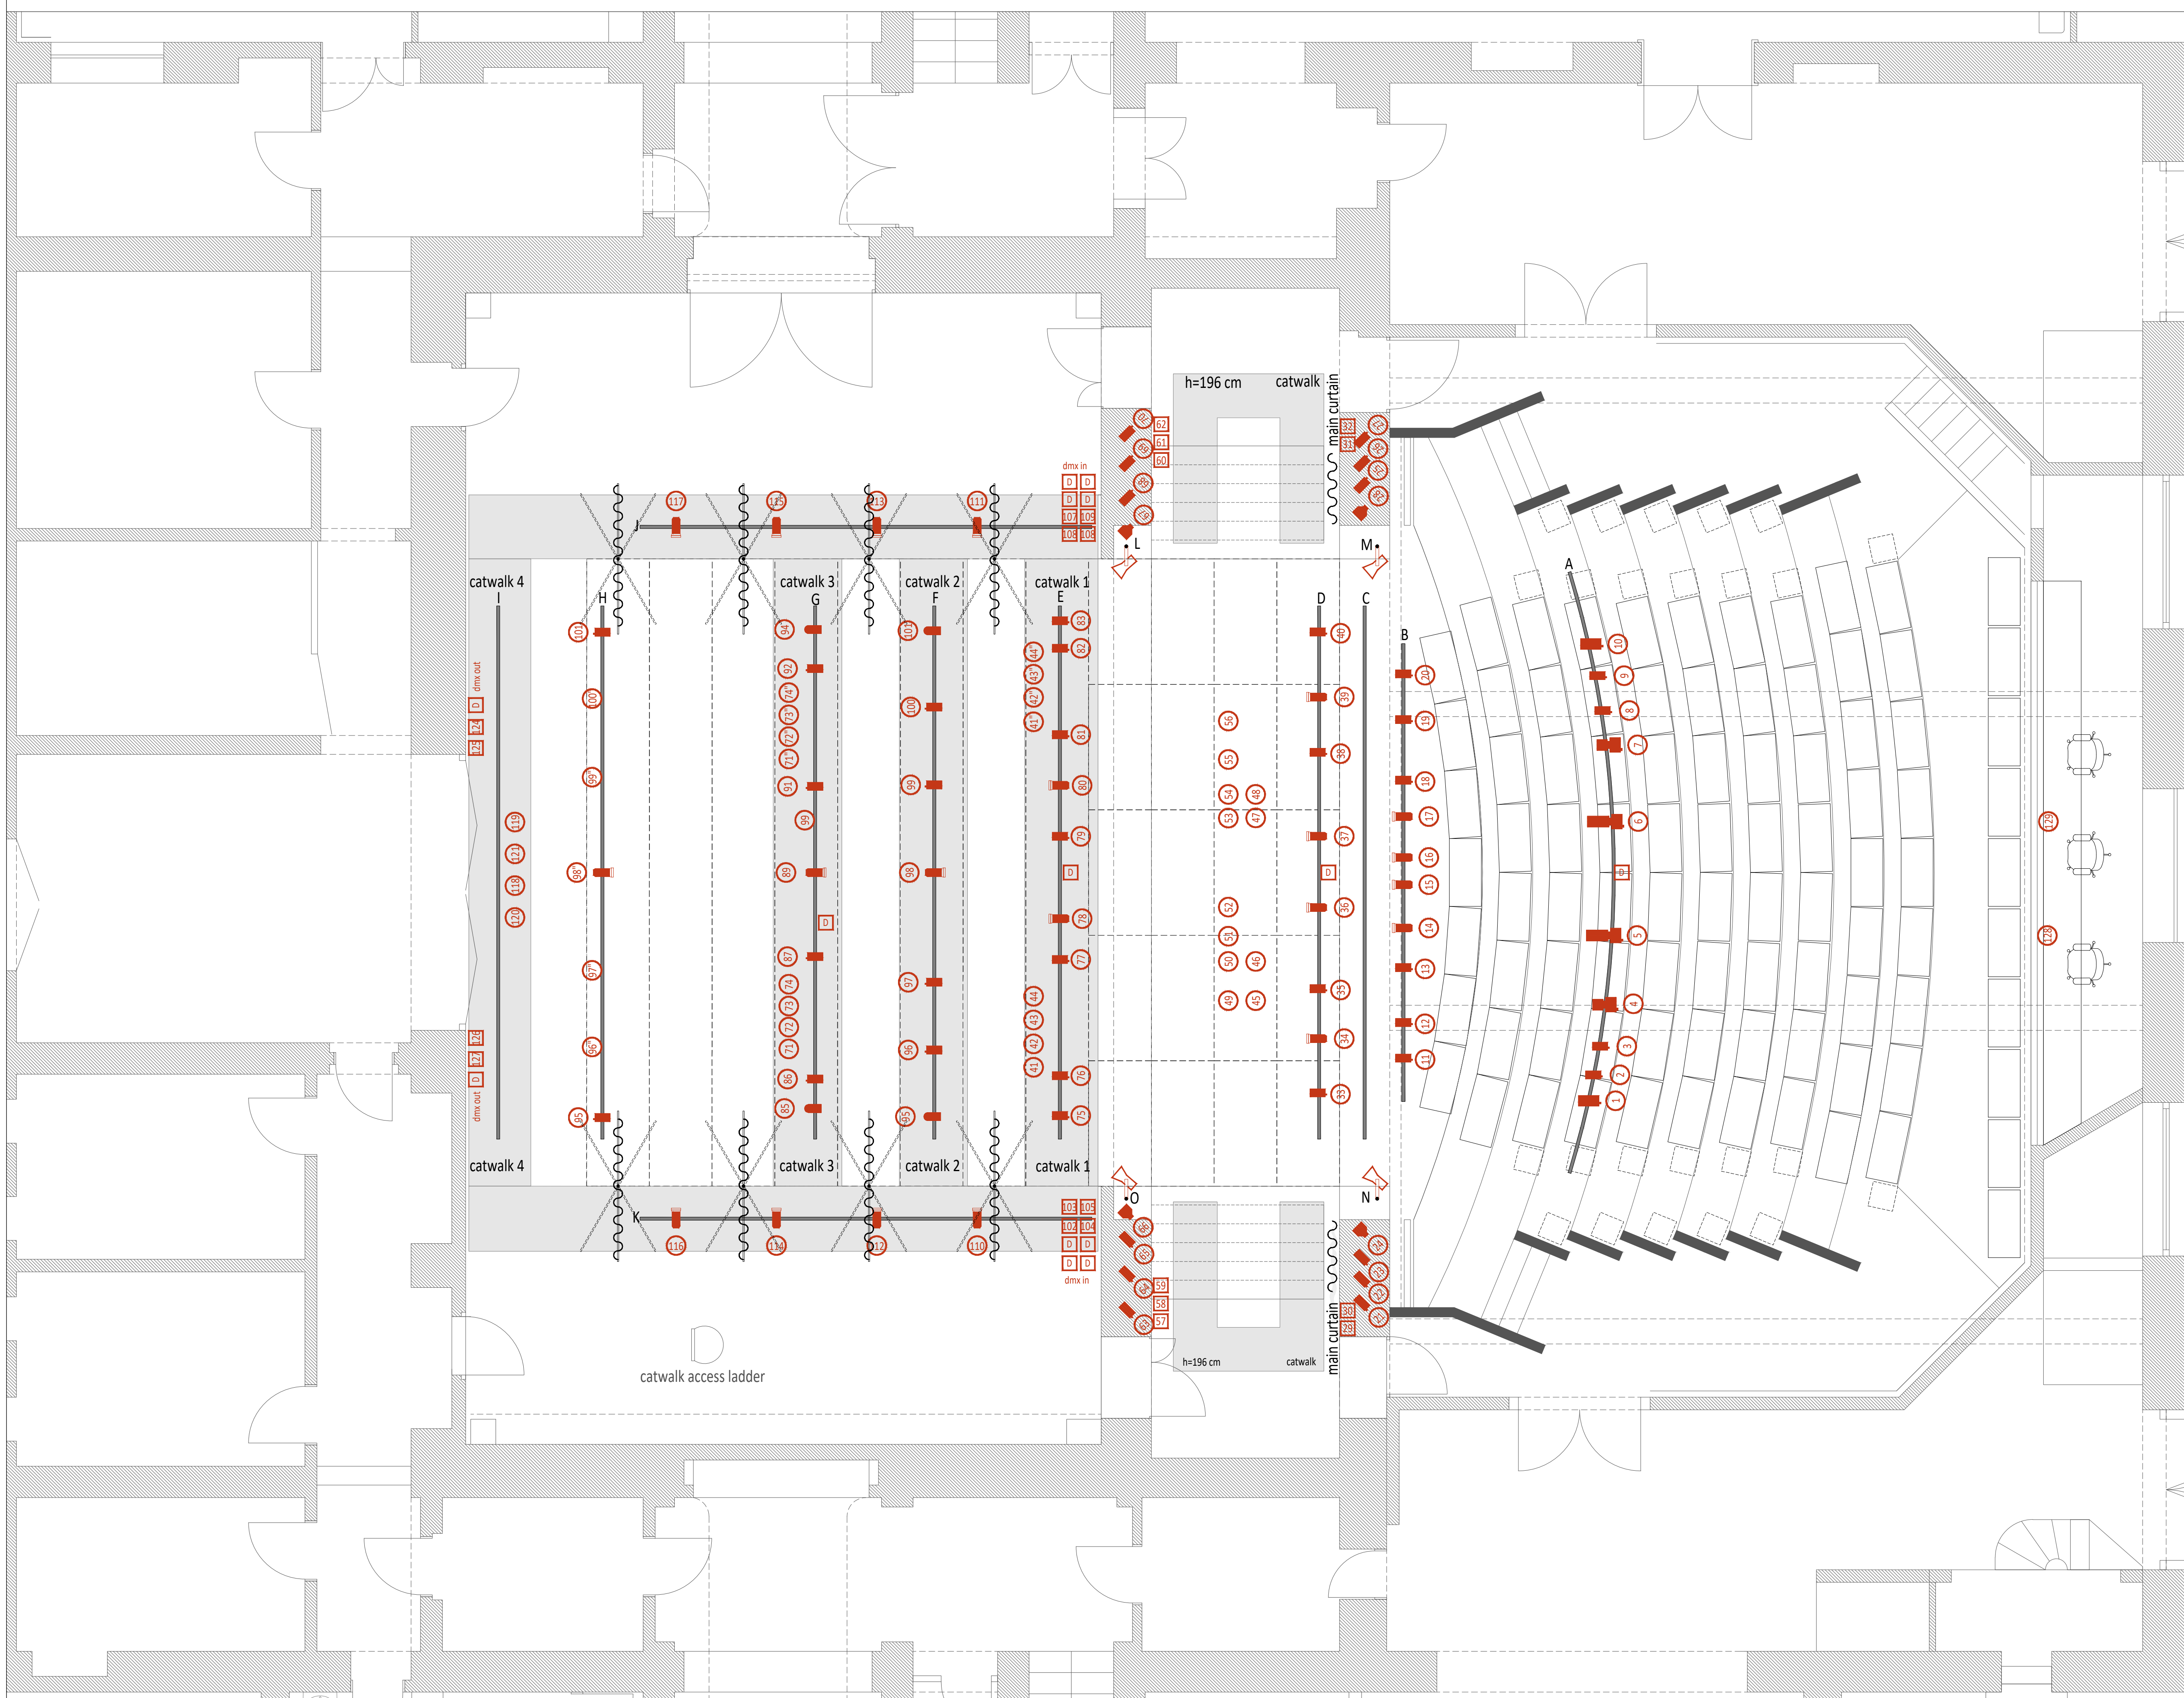

SECTION



FLOOR PLAN

KEY:

-  Etc profile 575w
-  Pc 1000w
-  Pc 2000w
-  Etc source four 575w
-  Ppr 64
-  Profile figura 12 zs
-  Profile figura 12 zw
-  Floor free channels
-  Flawn free channels
-  Direct line

