


SECTION



FLOOR PLAN

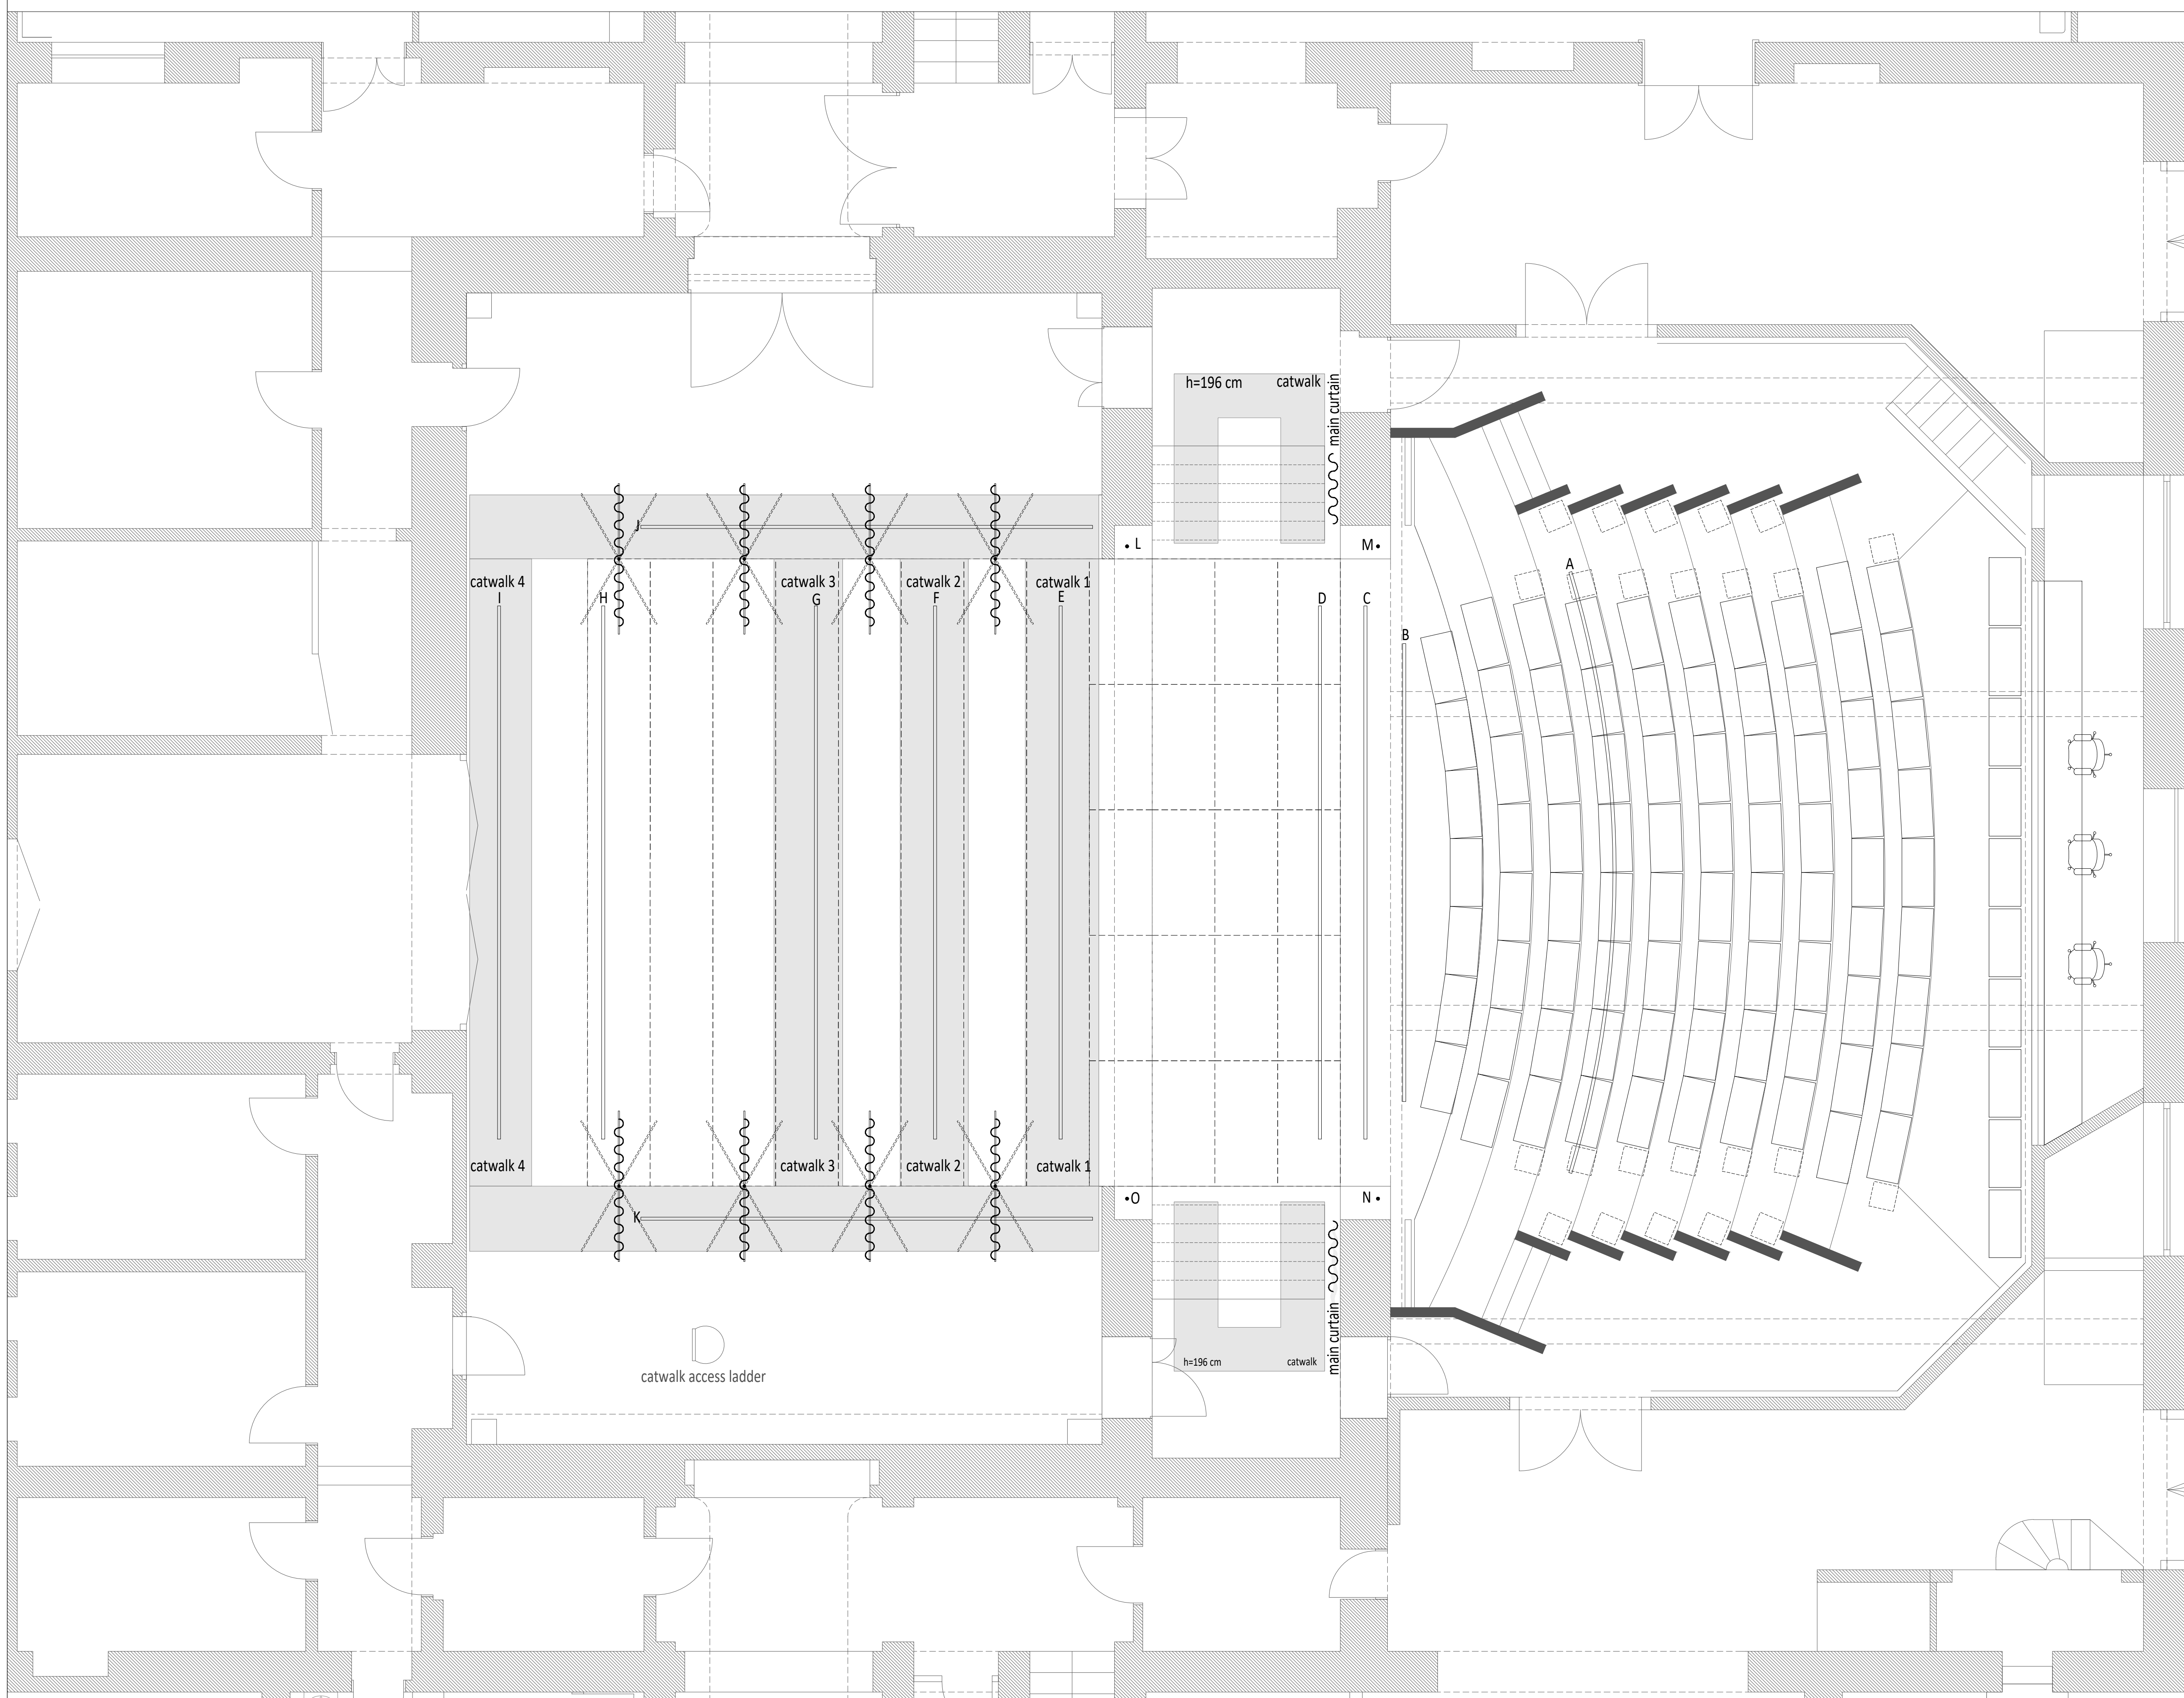